

CREATION INFRA TECH

Everything Starts With A Dream



Ph :- 0657 - 3556839, 9142928007

Ground Floor Shivdhari Complex
Veer Kunwar Singh Chowk,
Jugsalai Station Road, Jamshedpur



Pravesh Enclave







PRAVESH ENCLAVE
AT JUGSALAI

➔ **NORTH**



DEVELOPED BY:-

CREATION INFRA TECH

GANGOTRI COMPLEX SHOP NO:-7, WARD NO:-14,
STATION ROAD JUGSALA, JAMSHEDPUR
Ph.: 9142928007, 9934328435

TYPICAL FLOOR PLAN


DESIGNED BY:-

AASHI REALITY PRIVATE LIMITED

UNIT NO - 204 HEAVEN PALACE, NEAR M.P. TOWER,
ADITYAPUR, JAMSHEDPUR - JHARKHAND
Ph.: 09431117509, 09334715839

VISION

To us, "Excellence" means not only being the very best at what we do, but also holding ourselves to the highest ethical standards in terms of how we do things.

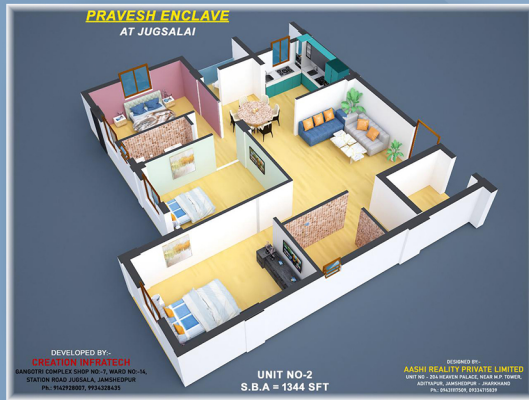


- Fitting - jaguar, perryware, cera
- Flooring - Verified tiles
- Electrical - havells & kei with complete connection
- Window - PVC
- Equipped with - fire fitting,
- CCTV,
- Epabx system
- Elevator - 8*5 bigger lift section brand- Otis/cone
- Rain water harvesting
- Genset

Our flexible, decentralized organization enables each and every one of our employees to exercise the autonomy required by our respective corporate responsibilities in accordance with the distinct characteristics of each location.




PRAVESH ENCLAVE

AT JUGSALAI, JAMSHEDPUR

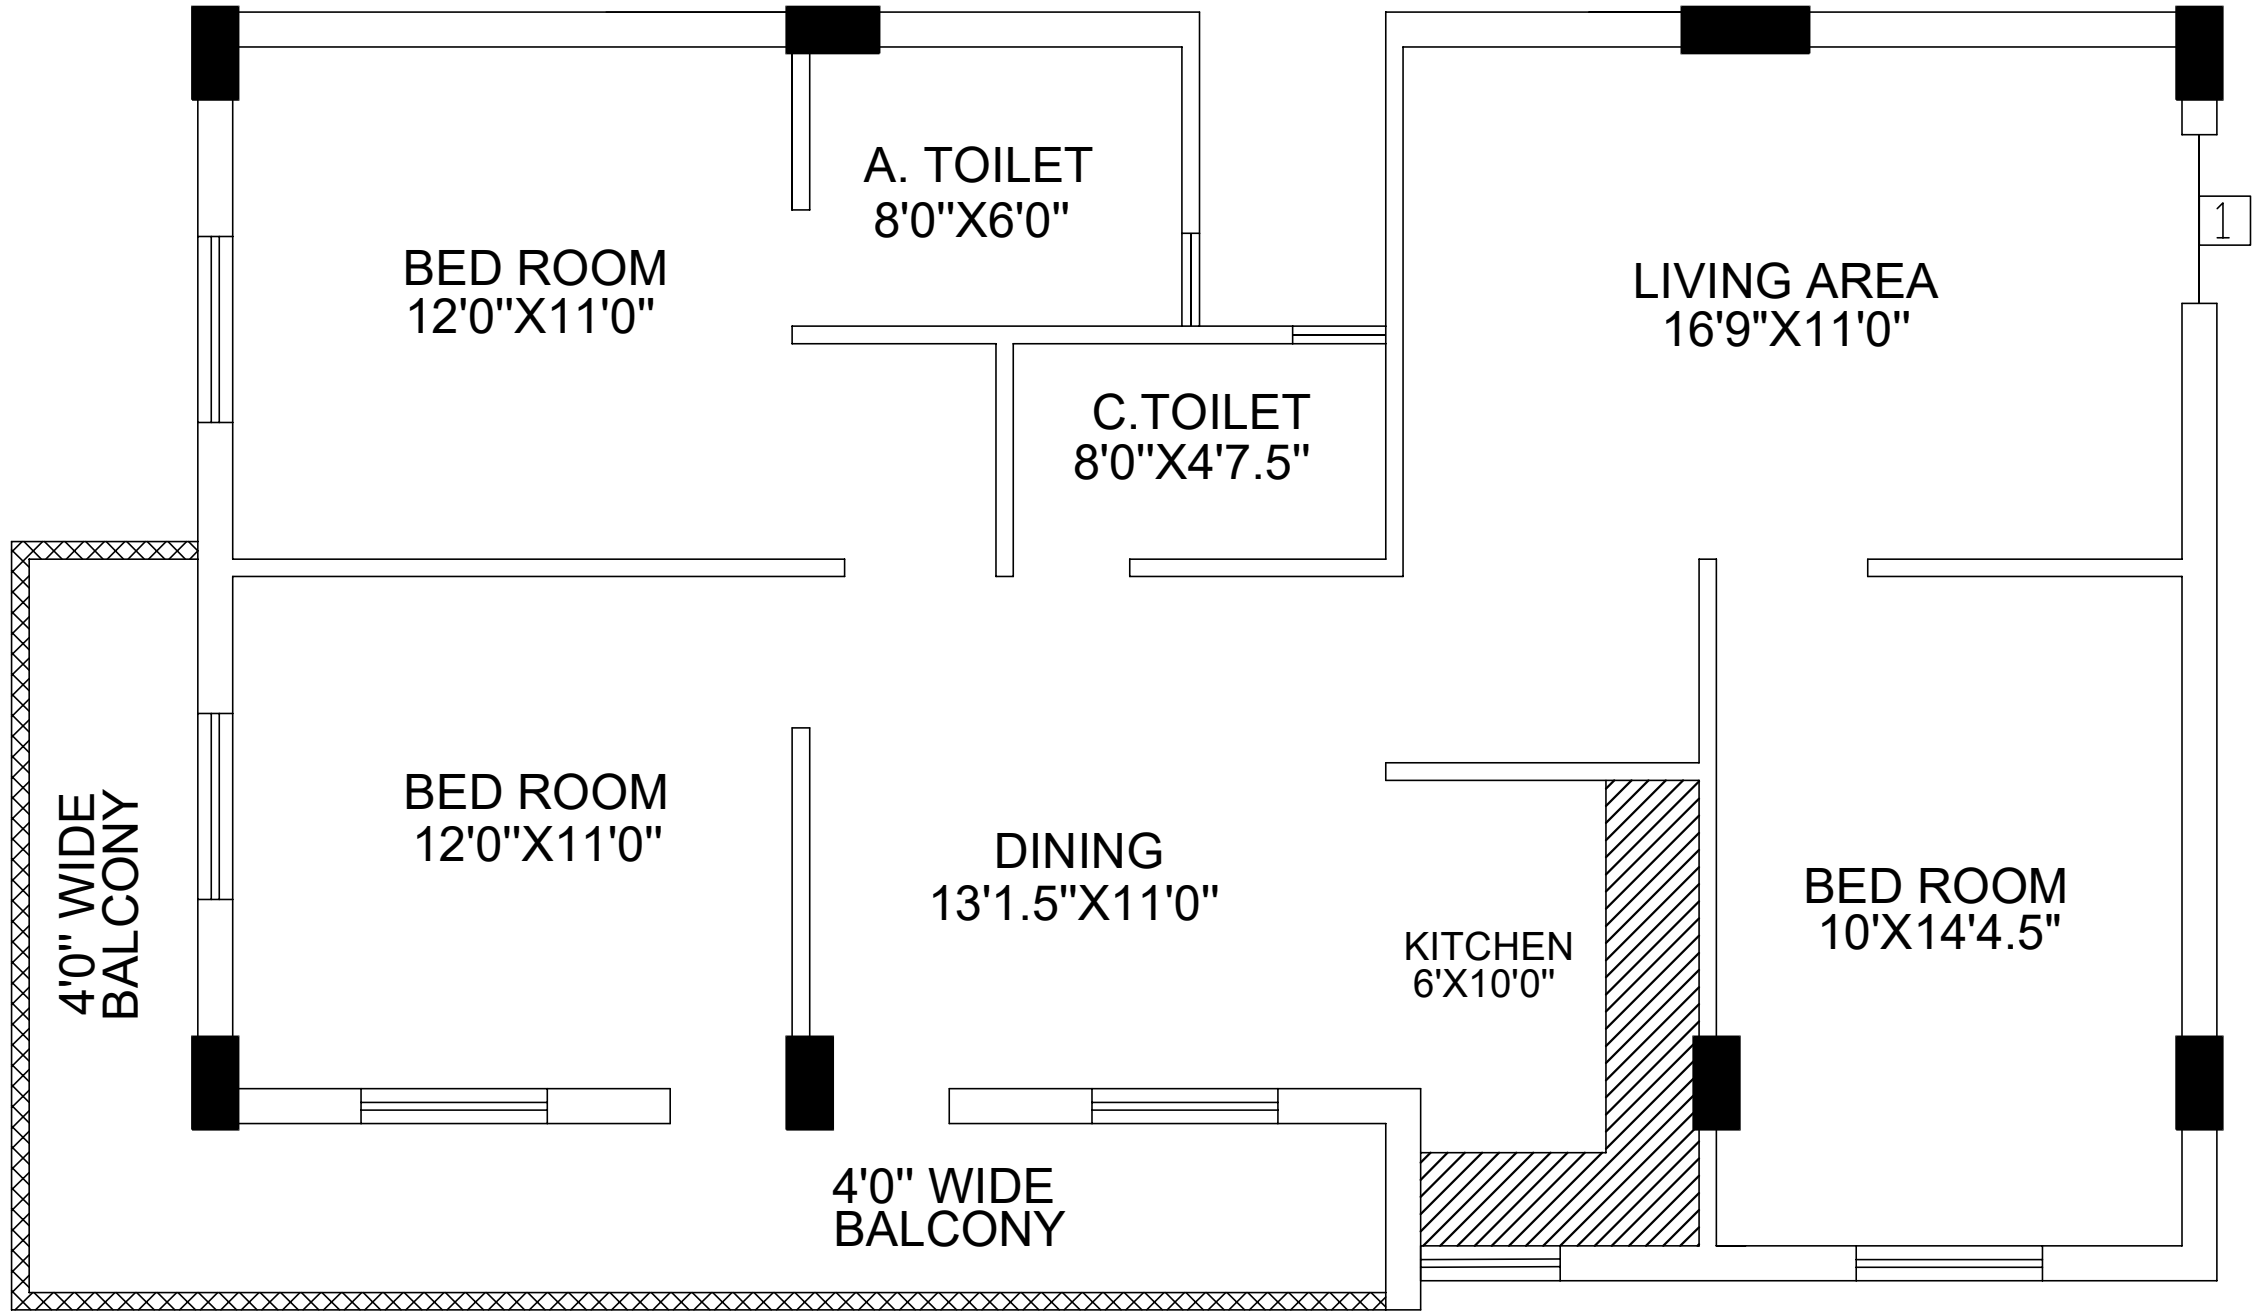

UNIT NO-1
S.B.A=1362 SFT

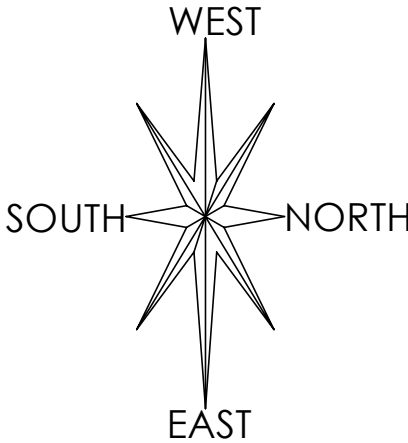

PROJECT TITLE:- RESIDENTAIL APARTMENT

PRAVESH ENCLAVE
AT JUGSALAI, JAMSHEDPUR

CLIENT :-

CREATION INFRATECH
GANGOTRI COMPLEX SHOP NO:-7, WARD NO:-14
STATION ROAD JUGSALAI, JAMSHEDPUR
DISTRICT:- EAST SINGHBHUM, JHARKHAND, 831006
MOBILE NO.: 9142928007, 9934328435


CONTENT :-

UNIT NO- 1

SCALE: N.T.S.	DATE:31/08/2024	DRAWING.NO. ARC/02
---------------	-----------------	-----------------------


PRAVESH ENCLAVE

AT JUGSALAI, JAMSHEDPUR

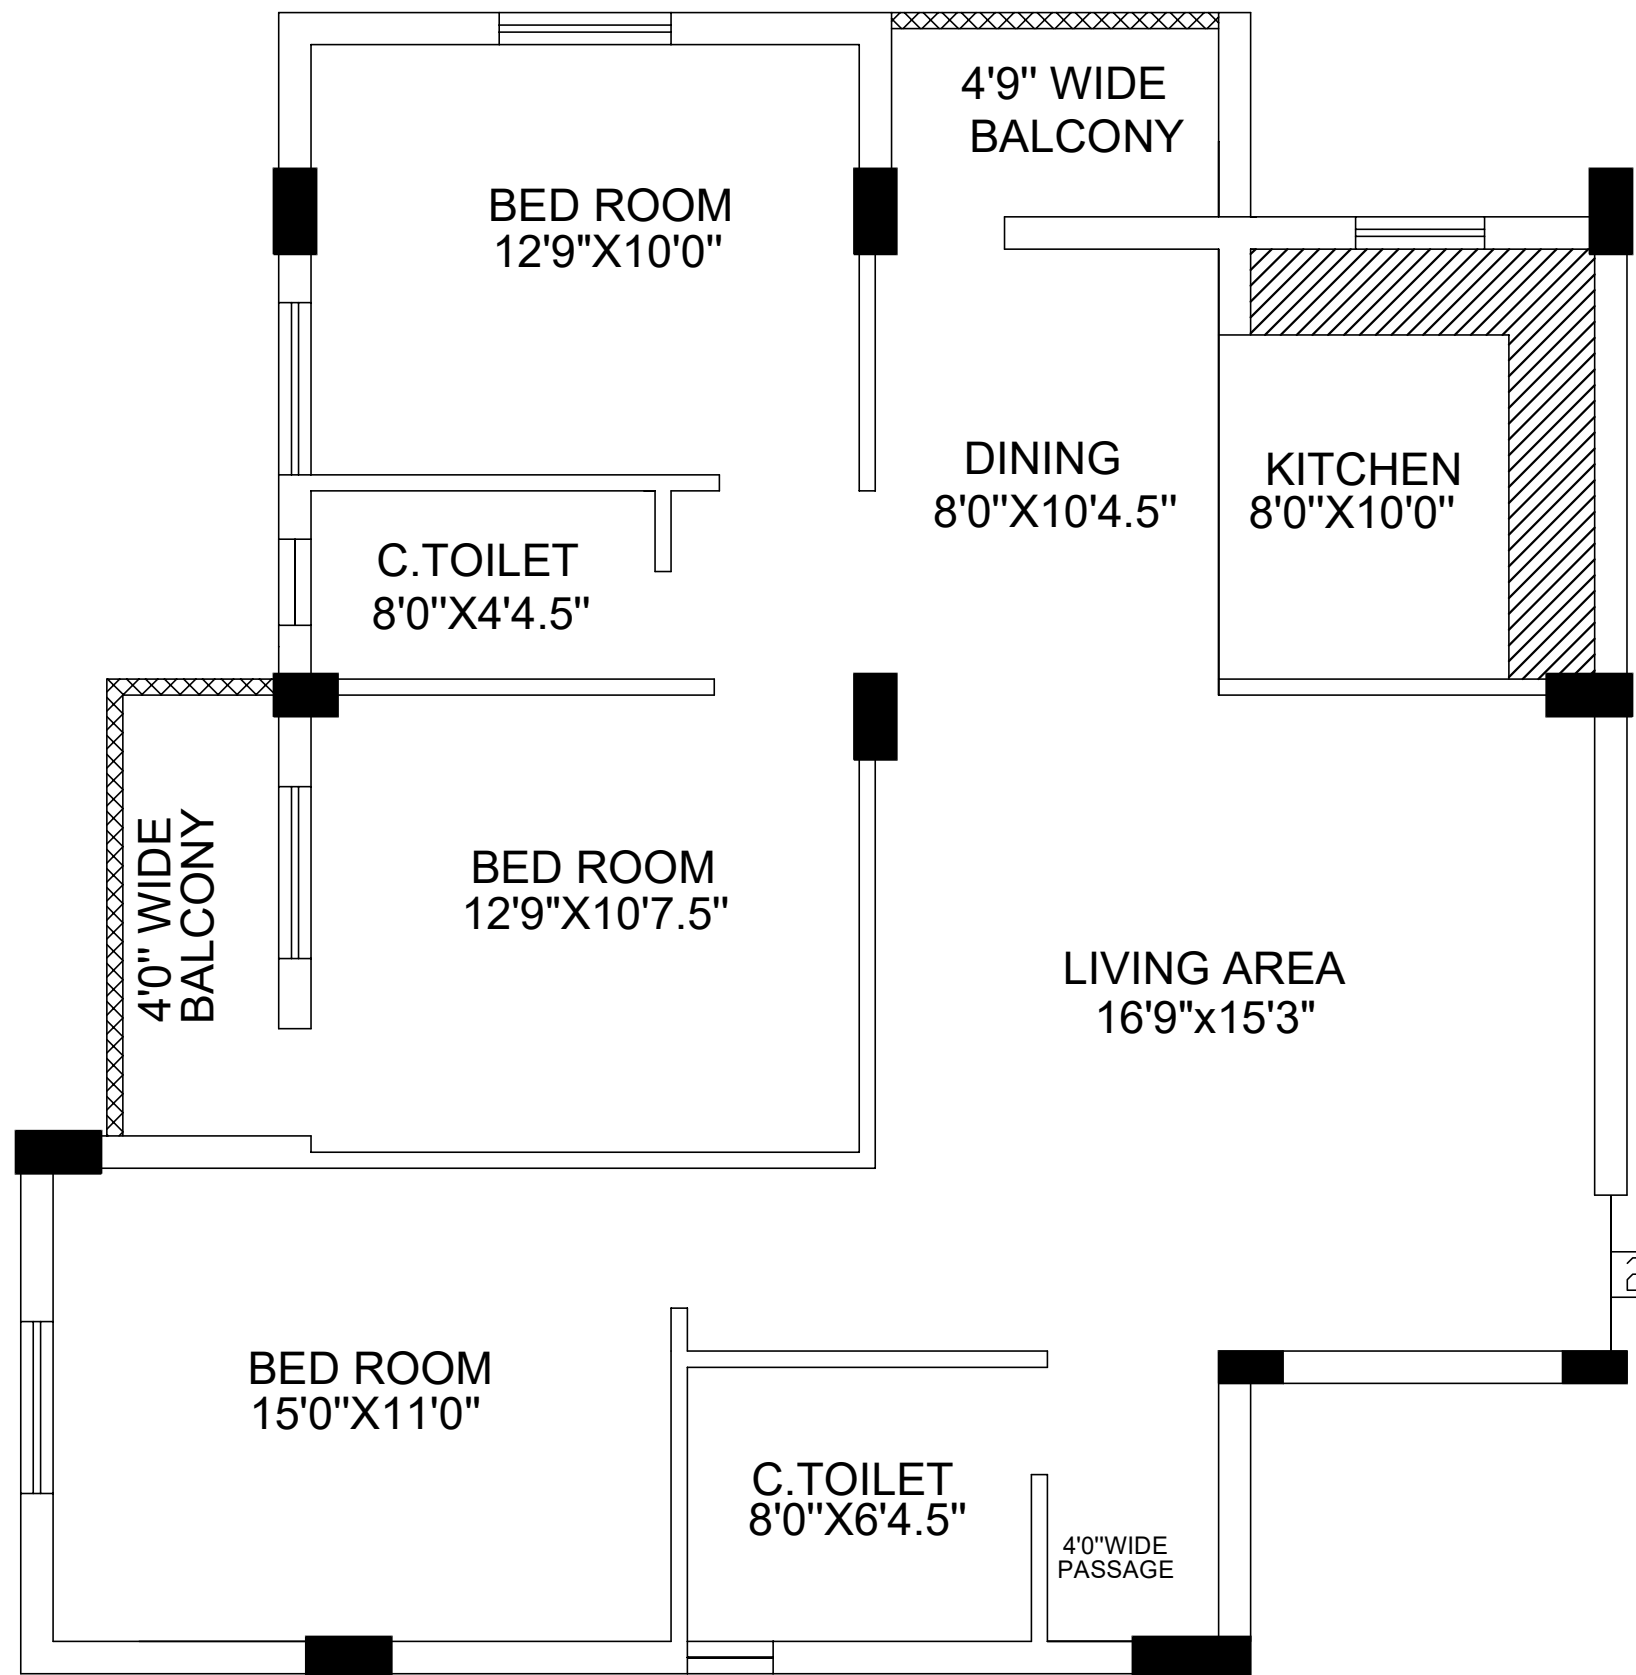

UNIT NO-2


S.B.A=1344 SFT

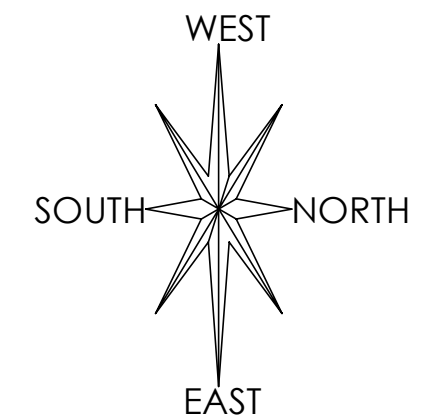


PROJECT TITLE:-		RESIDENTAIL APARTMENT	
PRAVESH ENCLAVE AT JUGSALAI, JAMSHEDPUR			
CLIENT :-			
CREATION INFRATECH GANGOTRI COMPLEX SHOP NO:-7, WARD NO:-14 STATION ROAD JUGSALAI, JAMSHEDPUR DISTRICT:- EAST SINGHBHUM, JHARKHAND, 831006 MOBILE NO.: 9142928007, 9934328435			
CONTENT :-			
UNIT NO- 2			
SCALE: N.T.S.		DATE:31/08/2024	
		DRAWING.NO. ARC/03	

PRAVESH ENCLAVE

AT JUGSALAI, JAMSHEDPUR

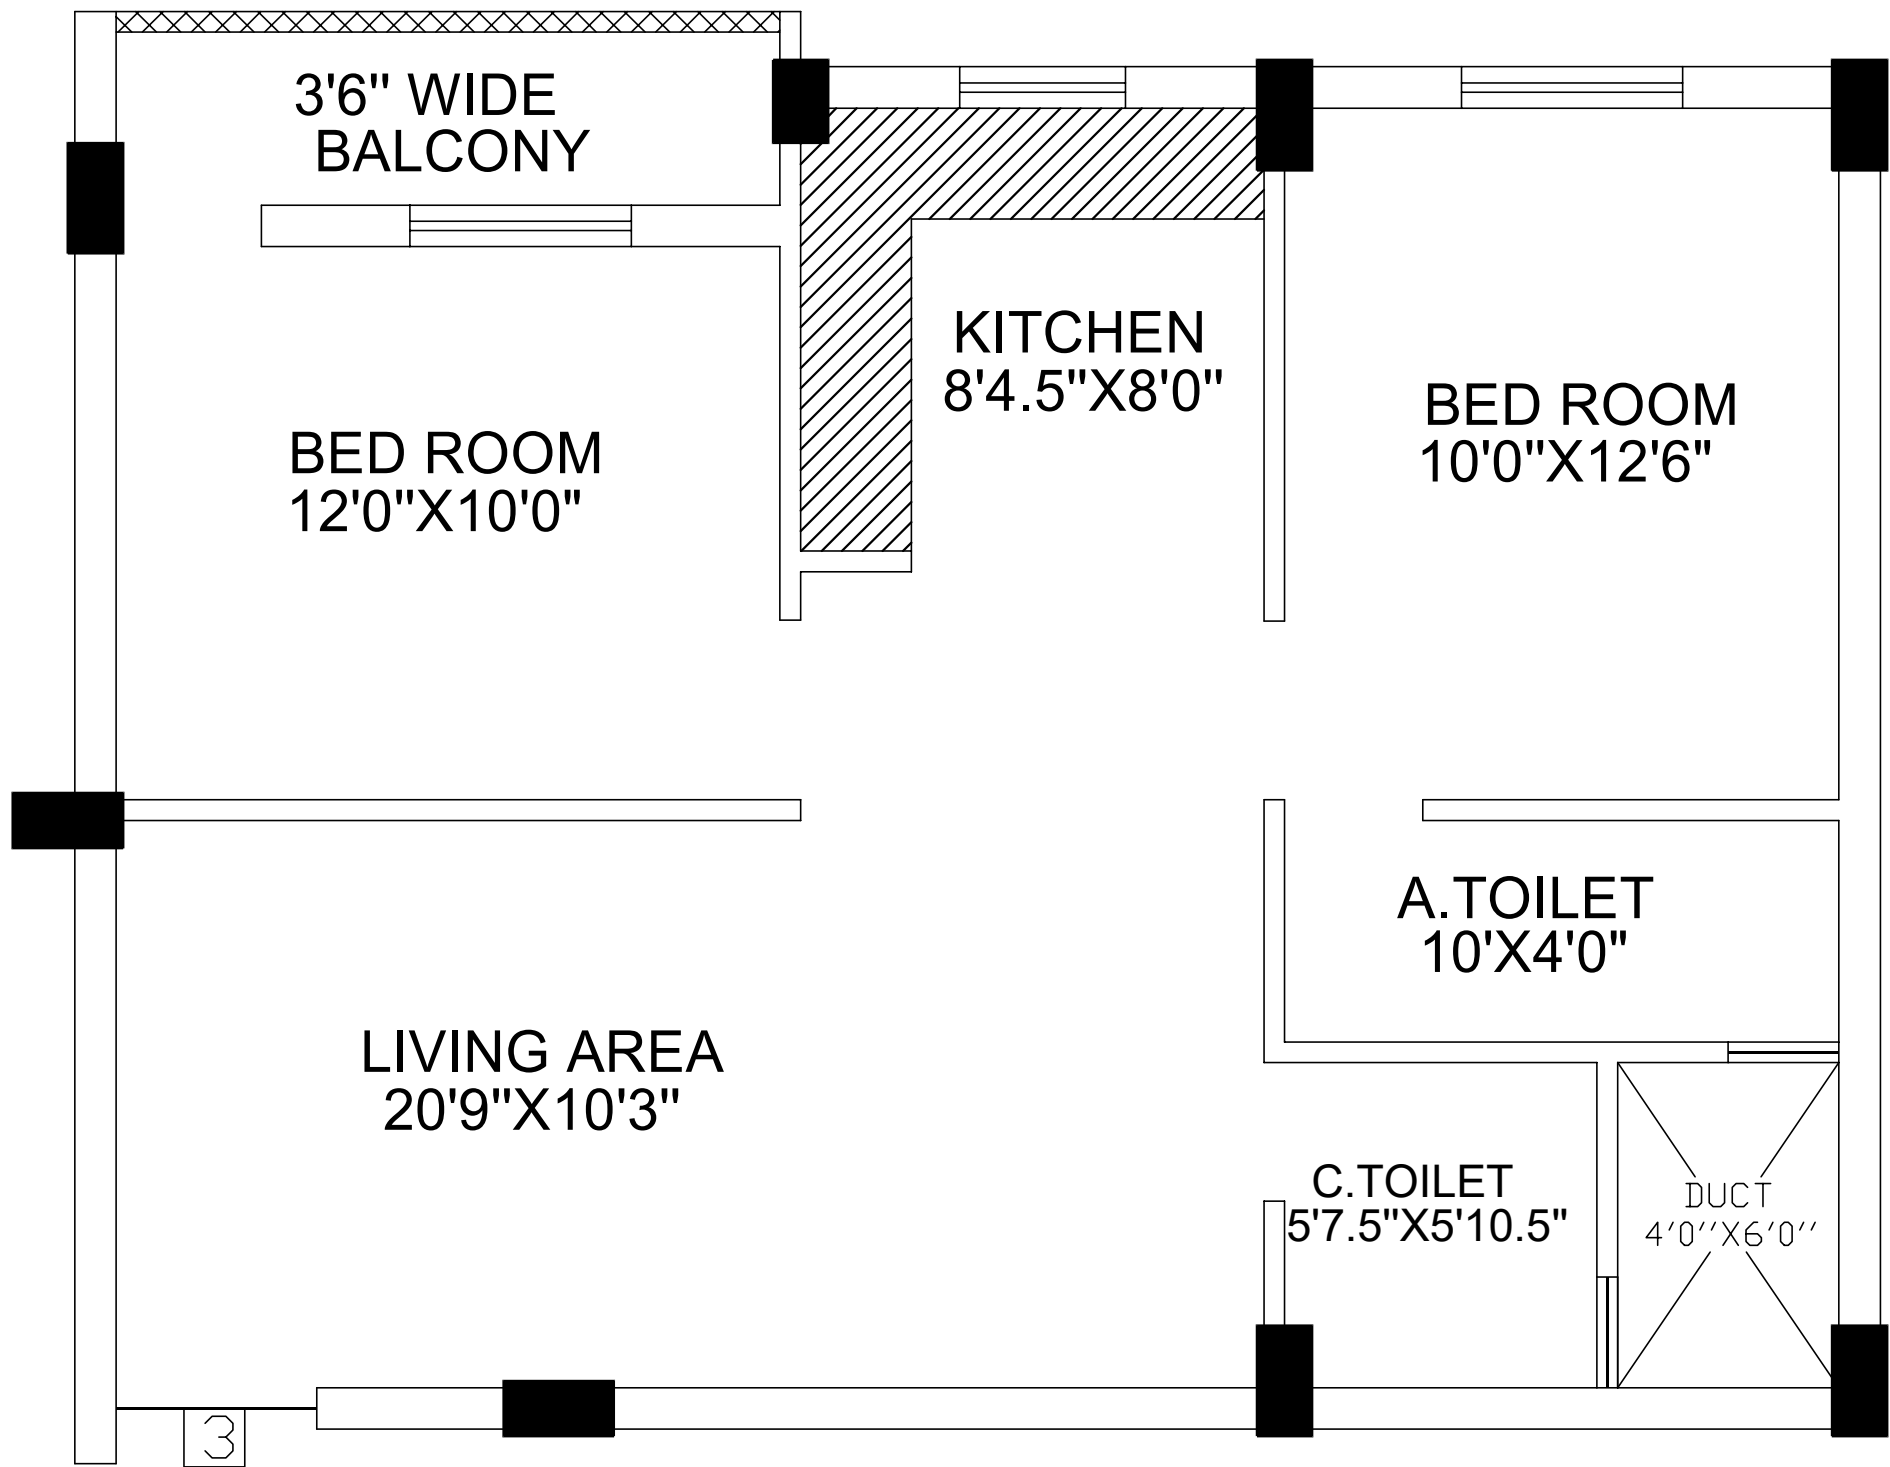

UNIT NO-3
S.B.A=851 SFT

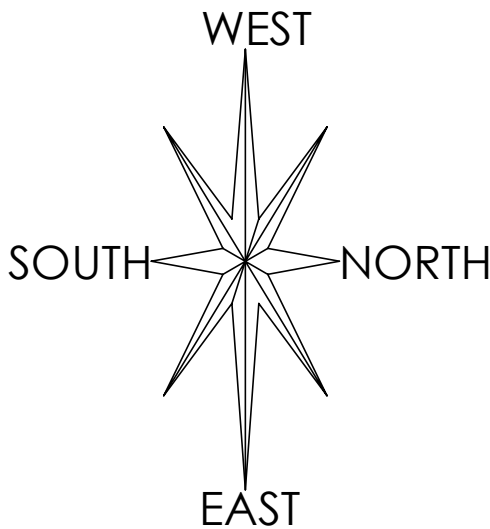

PROJECT TITLE:- RESIDENTAIL APARTMENT

PRAVESH ENCLAVE
AT JUGSALAI, JAMSHEDPUR

CLIENT :-


CREATION INFRATECH
GANGOTRI COMPLEX SHOP NO:-7, WARD NO:-14
STATION ROAD JUGSALAI, JAMSHEDPUR
DISTRICT:- EAST SINGHBHUM, JHARKHAND, 831006
MOBILE NO.: 9142928007, 9934328435

CONTENT :-


UNIT NO- 3

SCALE: N.T.S.	DATE:31/08/2024	DRAWING.NO. ARC/04
---------------	-----------------	-----------------------

PRAVESH ENCLAVE
AT JUGSALAI, JAMSHEDPUR

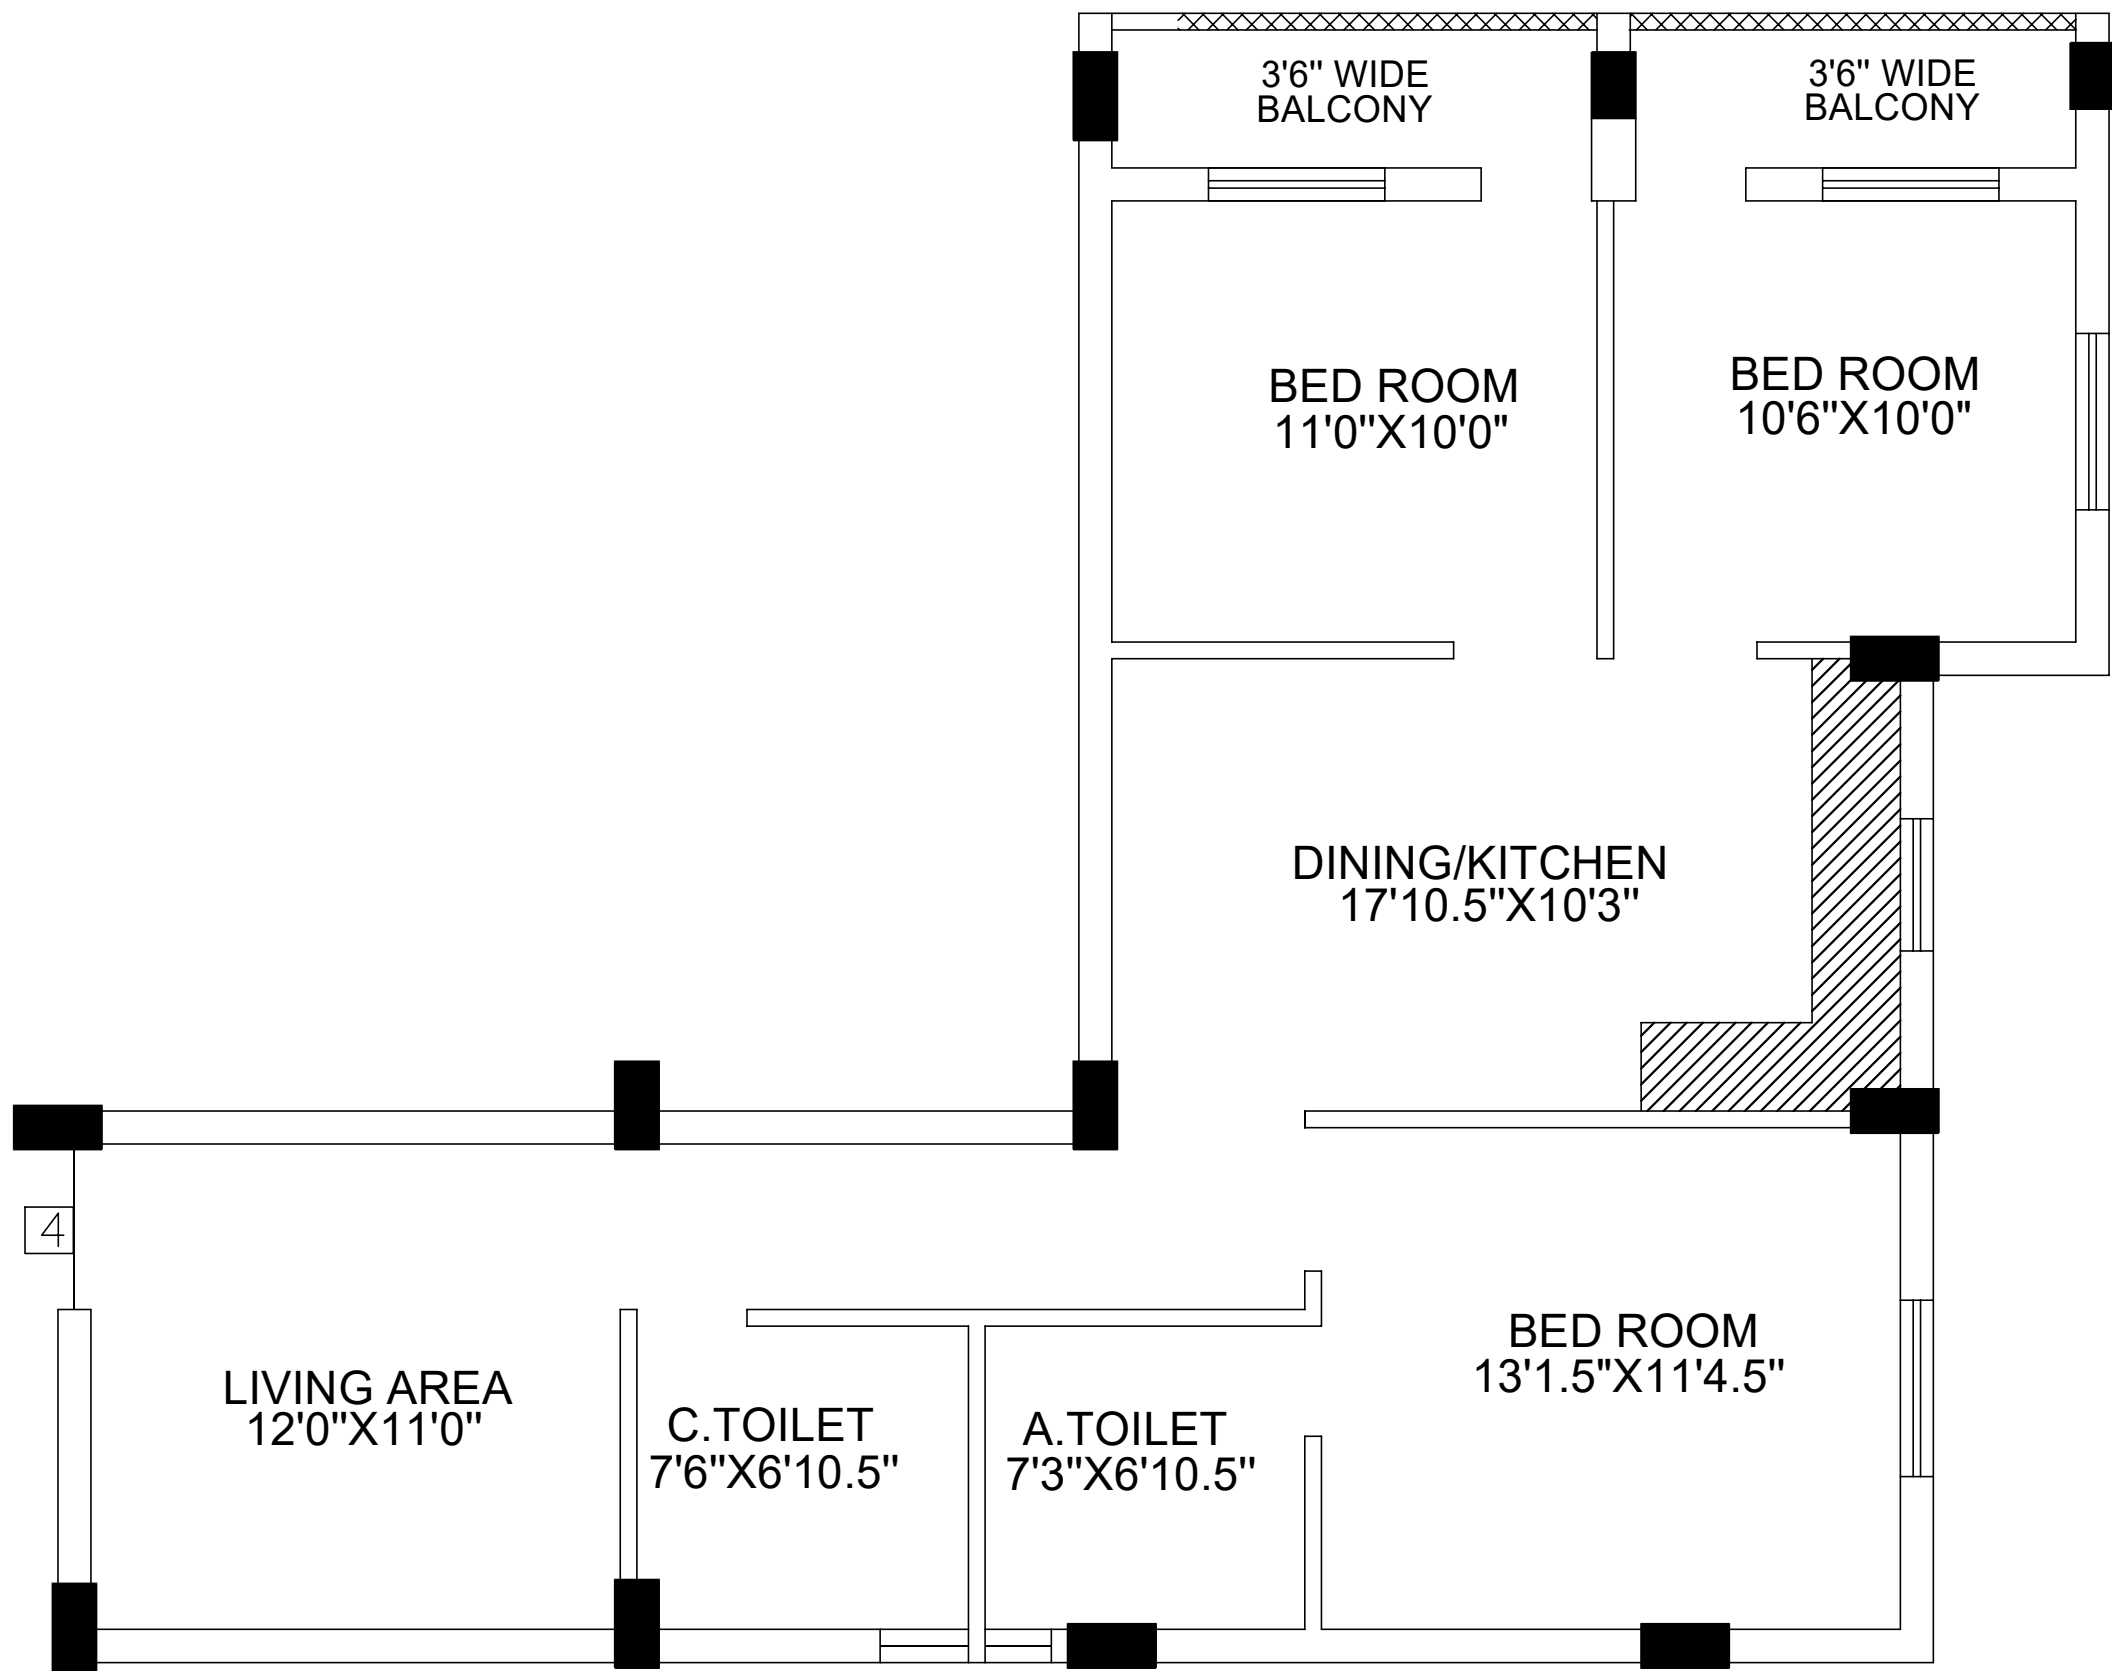



UNIT NO-4
S.B.A=1163 SFT

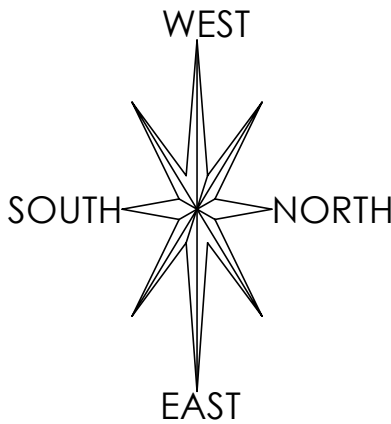

PROJECT TITLE:-		RESIDENTAIL APARTMENT	
<u>PRAVESH ENCLAVE</u> AT JUGSALAI, JAMSHEDPUR			
CLIENT :-			
CREATION INFRATECH GANGOTRI COMPLEX SHOP NO:-7, WARD NO:-14 STATION ROAD JUGSALAI, JAMSHEDPUR DISTRICT:- EAST SINGHBHUM, JHARKHAND, 831006 MOBILE NO.: 9142928007, 9934328435			
CONTENT :-			
UNIT NO- 4			
SCALE: N.T.S.		DATE:31/08/2024	DRAWING.NO. ARC/05

PRAVESH ENCLAVE

AT JUGSALAI, JAMSHEDPUR

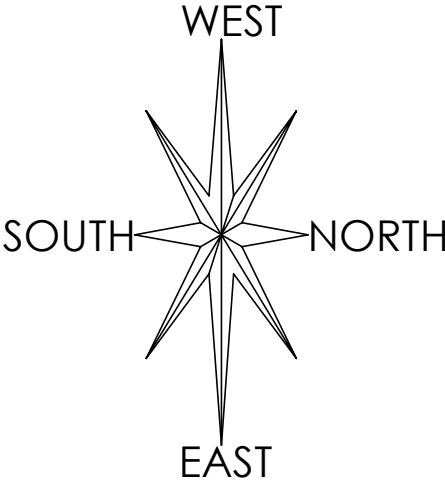
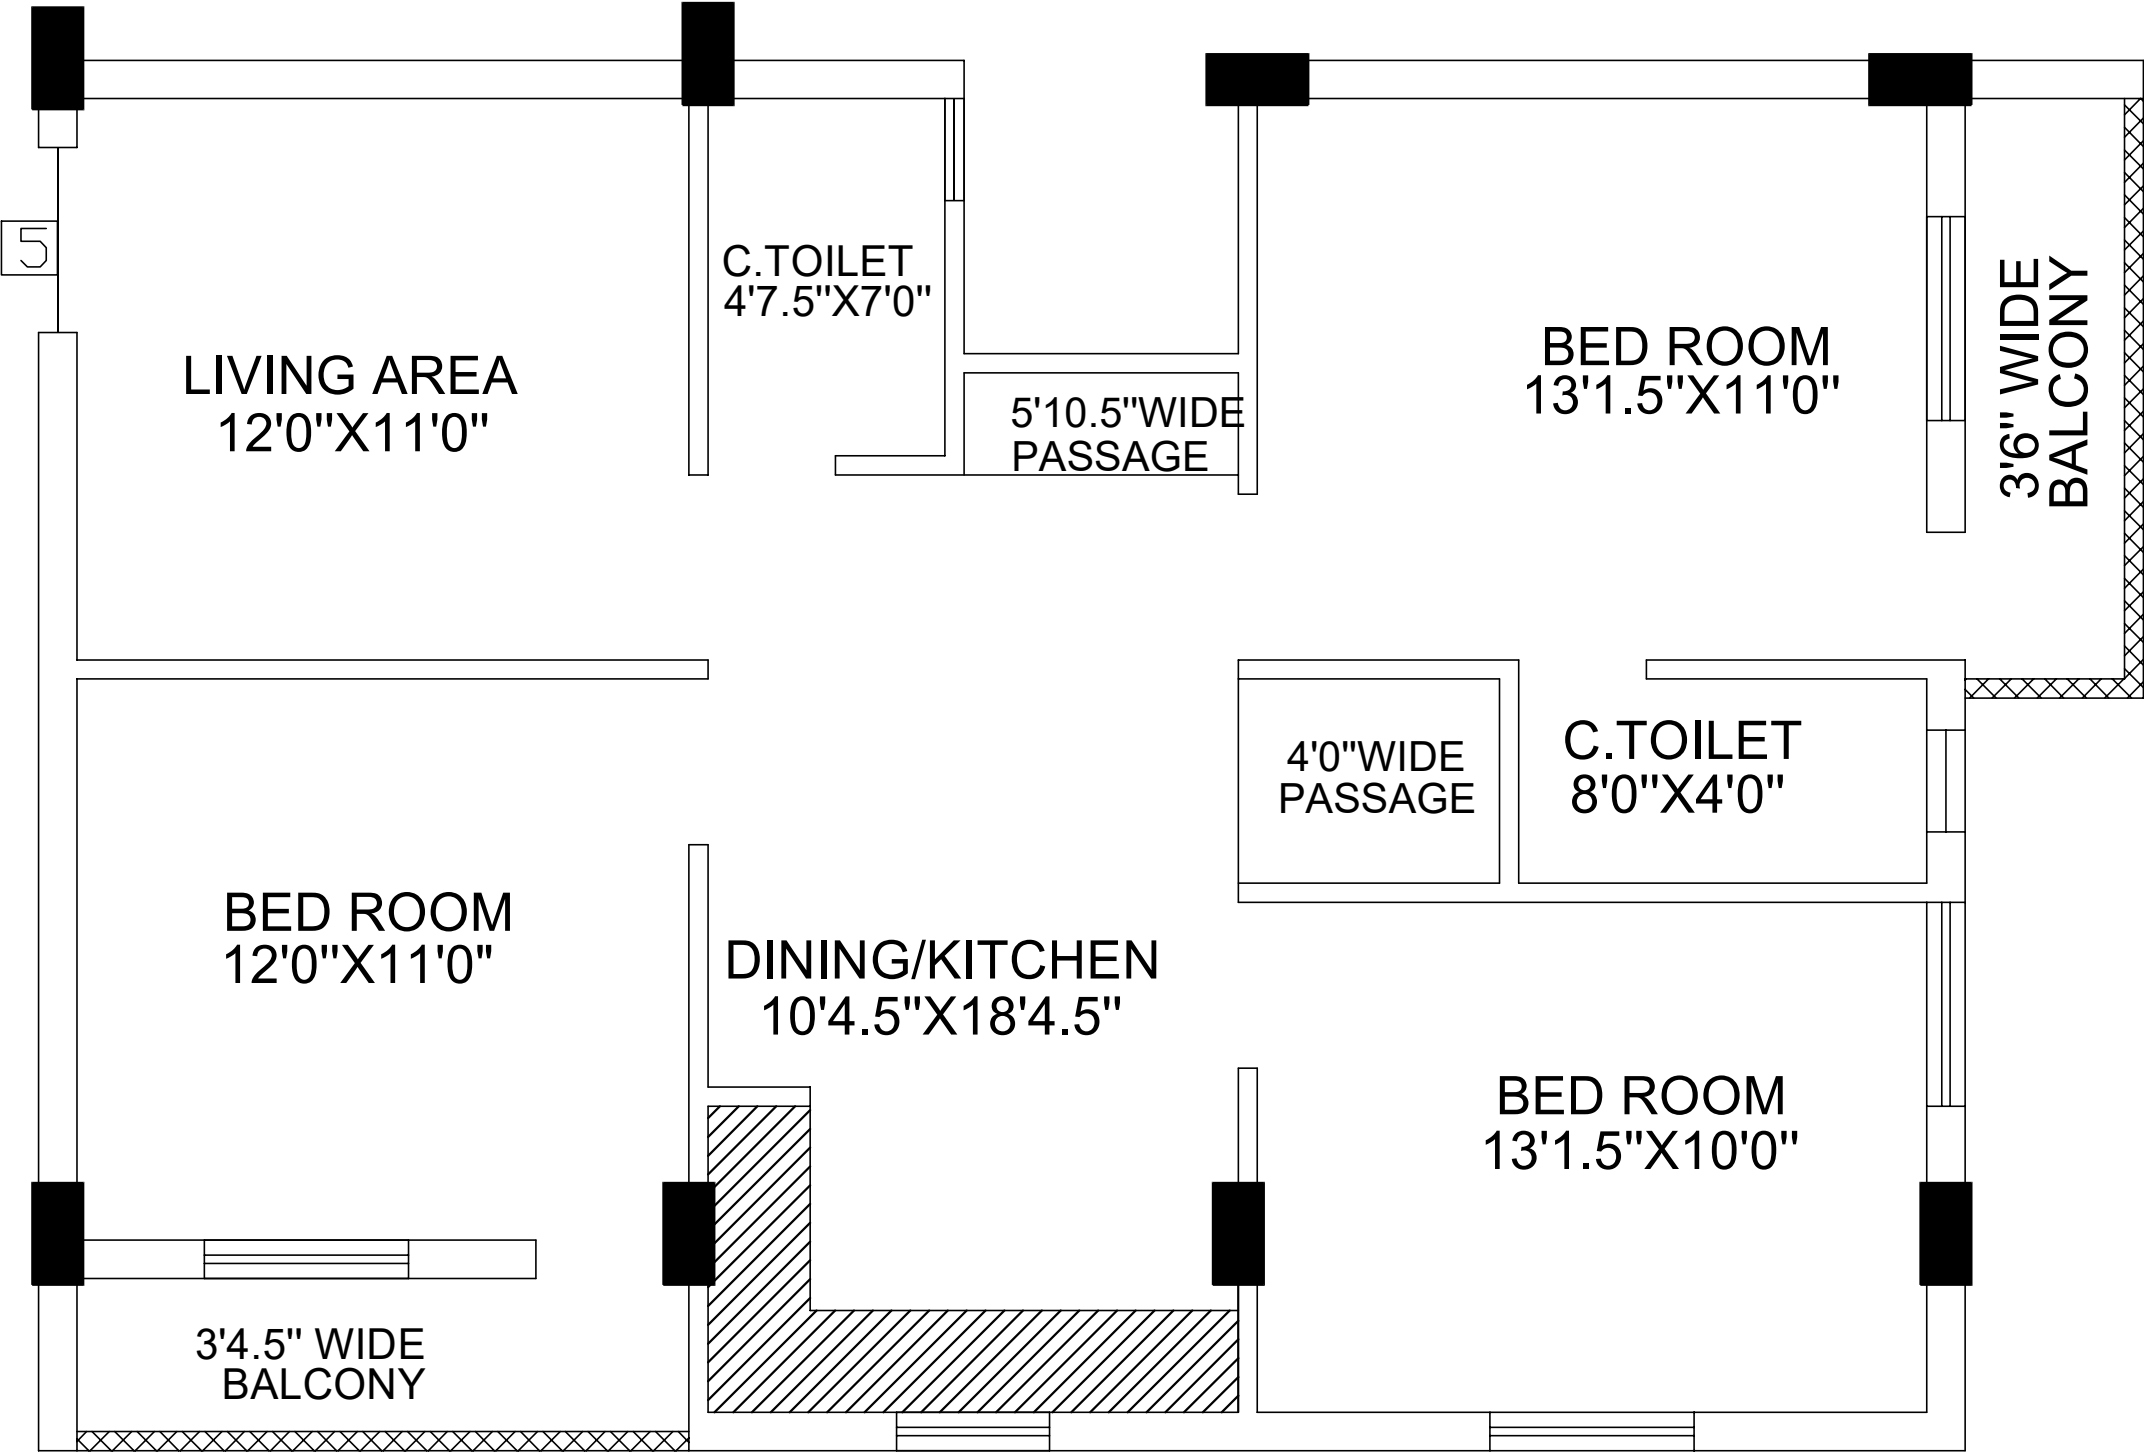


UNIT NO-5
S.B.A=1142 SFT

PROJECT TITLE:-		RESIDENTIAL APARTMENT	
<u>PRAVESH ENCLAVE</u>			
AT JUGSALAI, JAMSHEDPUR			
CLIENT :-			
CREATION INFRATECH			
GANGOTRI COMPLEX SHOP NO:-7, WARD NO:-14			
STATION ROAD JUGSALAI, JAMSHEDPUR			
DISTRICT:- EAST SINGHBHUM, JHARKHAND, 831006			
MOBILE NO.: 9142928007, 9934328435			
CONTENT :-			
UNIT NO- 5			
SCALE: N.T.S.	DATE:31/08/2024	DRAWING.NO.	
		ARC/06	

PRAVESH ENCLAVE

AT JUGSALAI, JAMSHEDPUR

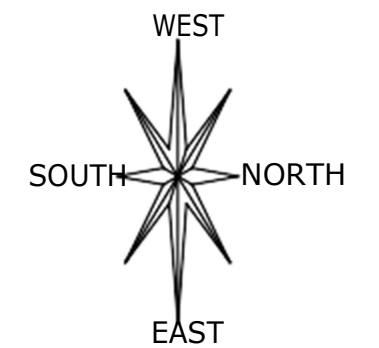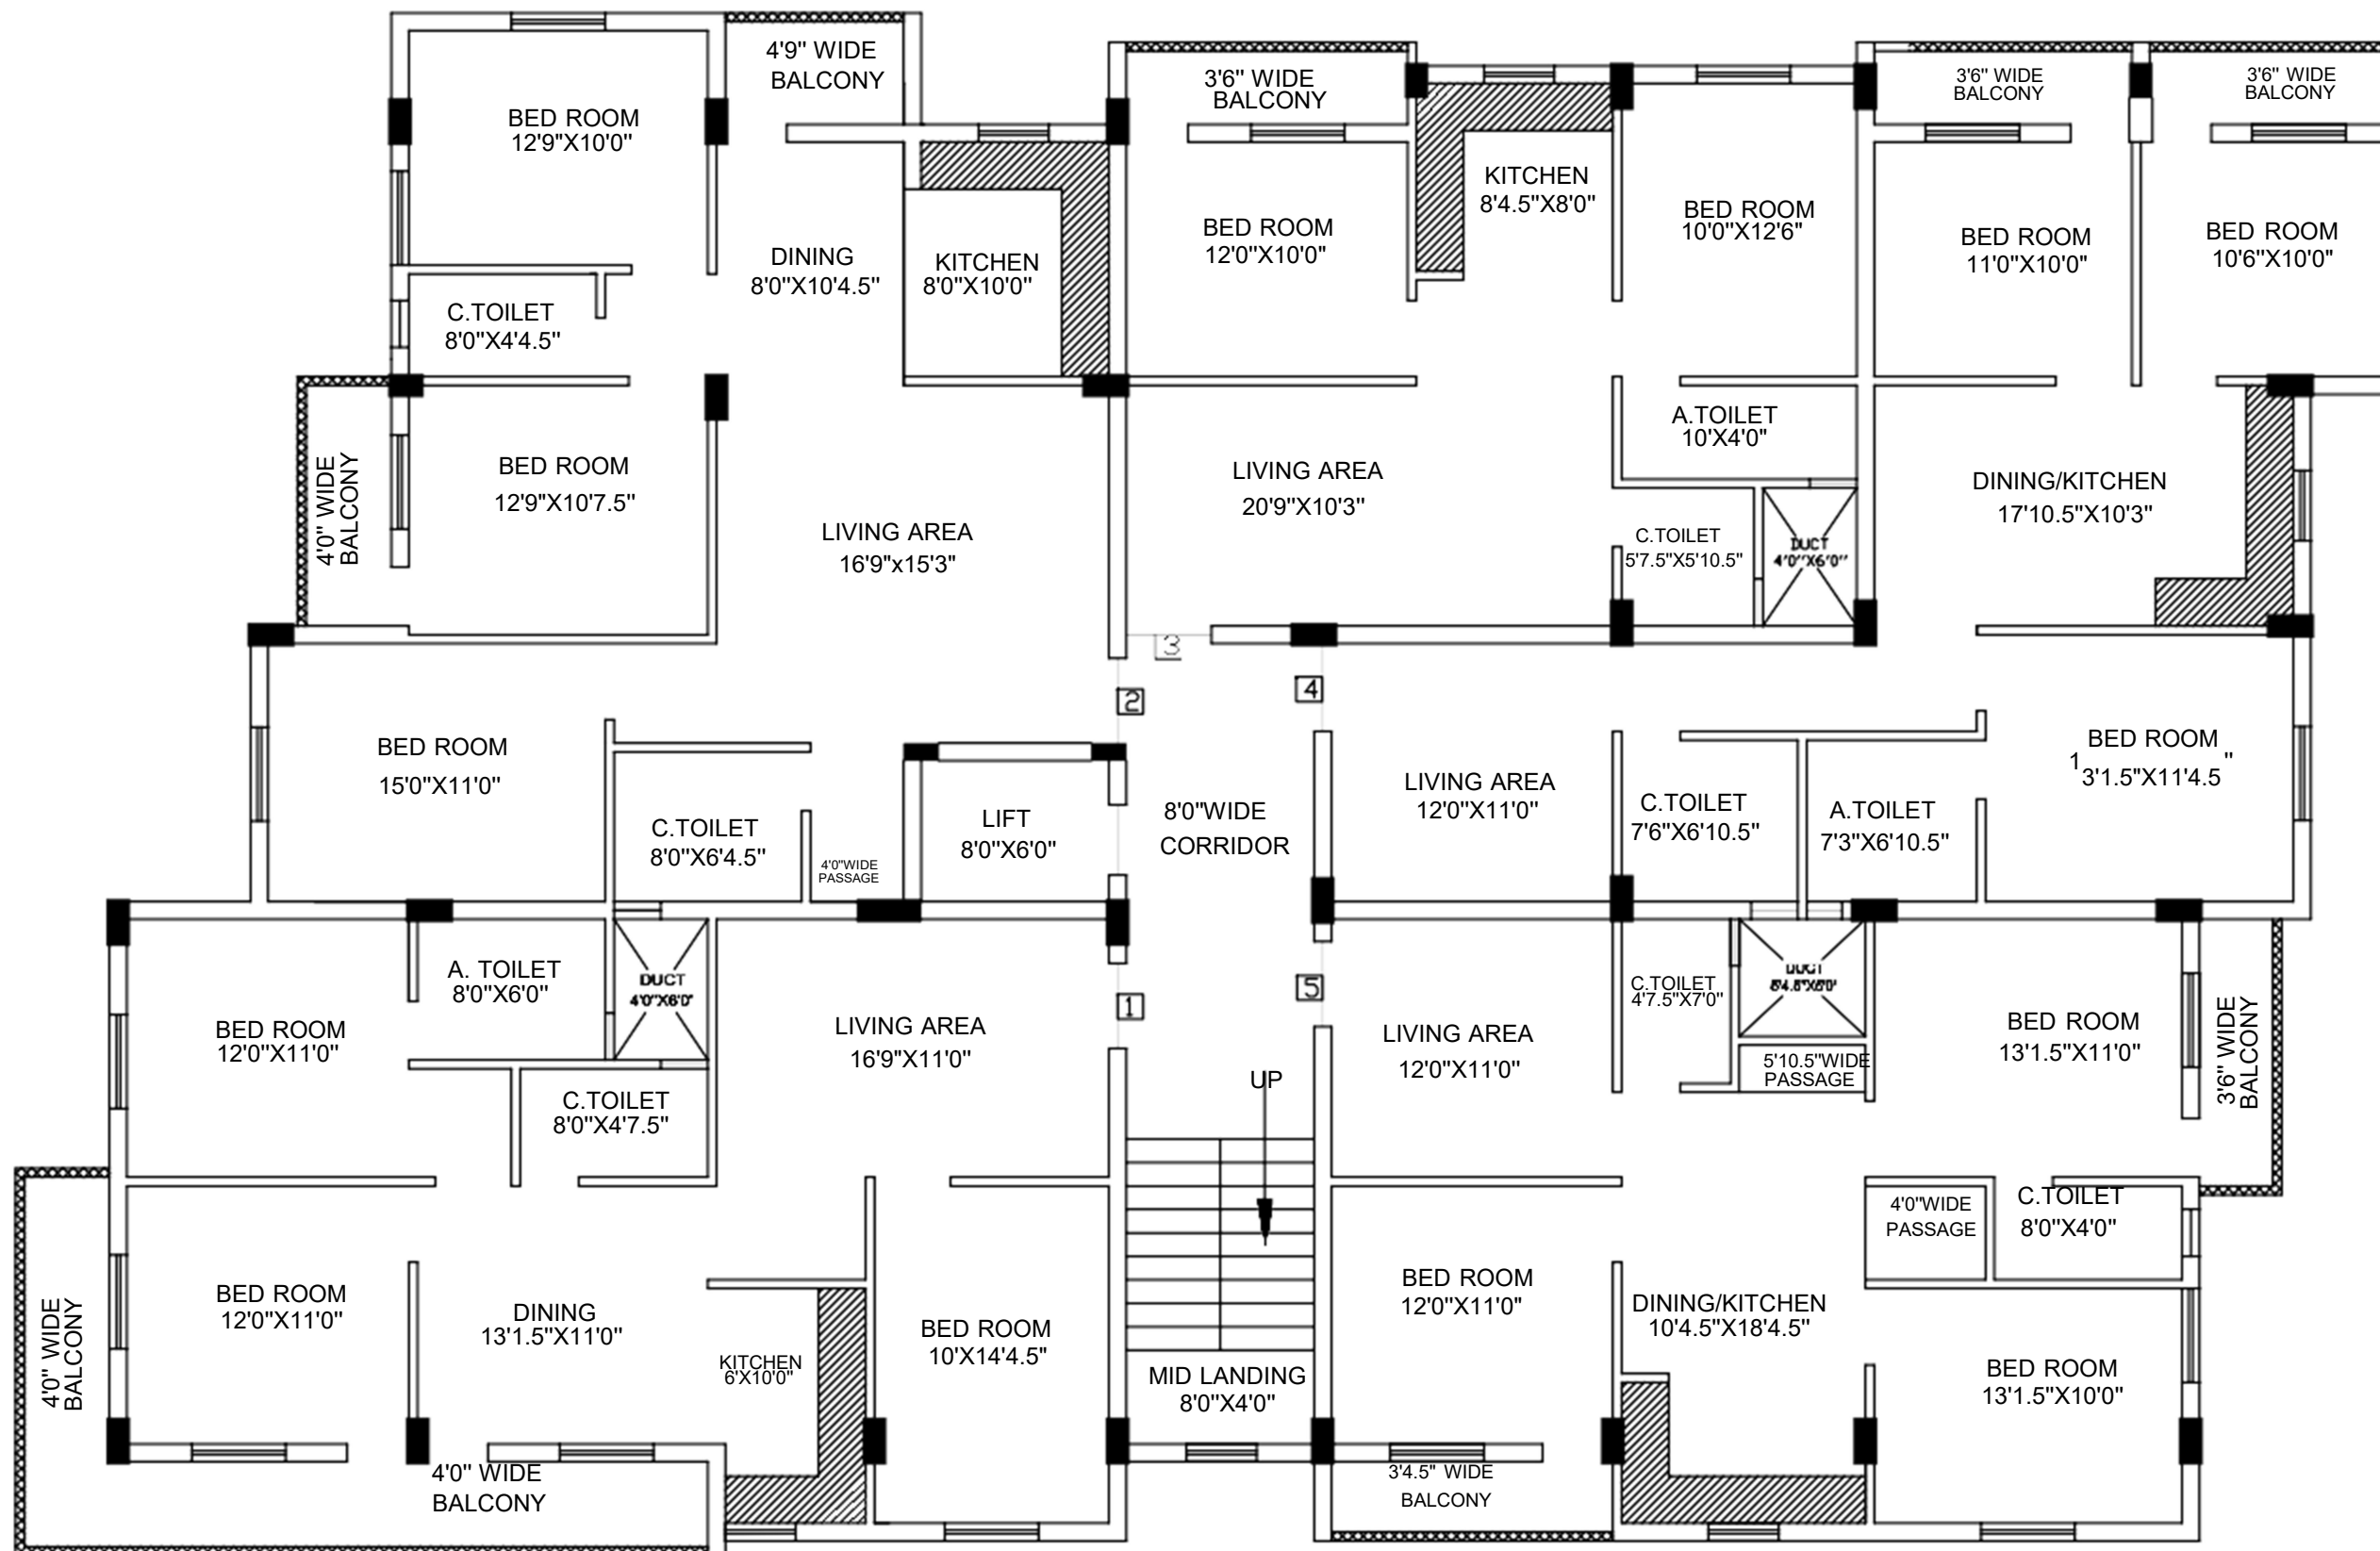

TYPICAL FLOOR PLAN

PROJECT TITLE:-		RESIDENTIAL APARTMENT	
<u>PRAVESH ENCLAVE</u>			
AT JUGSALAI, JAMSHEDPUR			
CLIENT :-			
CREATION INFRATECH			
GANGOTRI COMPLEX SHOP NO:-7, WARD NO:-14			
STATION ROAD JUGSALAI, JAMSHEDPUR			
DISTRICT:- EAST SINGHBHUM, JHARKHAND, 831006			
MOBILE NO.: 9142928007, 9934328435			
CONTENT :-			
* TYPICAL FLOOR PLAN			
SCALE: N.T.S.		DATE:31/08/2024	
		DRAWING.NO.	
		ARC/01	